


NOTES:

1. NO BENDS GREATER THAN 45°
2. NO TIE-INS ON CLEANOUT RISER PIPES.

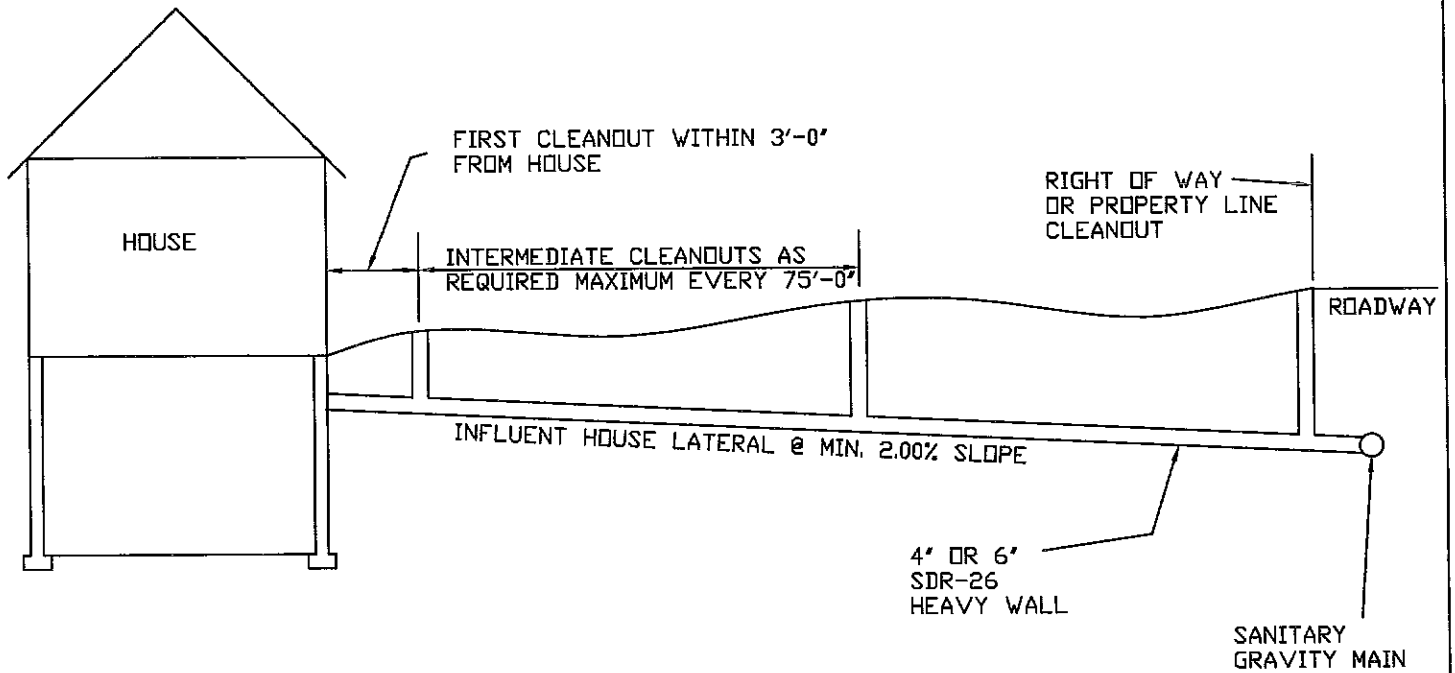

LATERAL CONNECTIONS

REVISION DATES


BERKELEY COUNTY PUBLIC  
SERVICE SEWER DISTRICT  
APRIL 2008